
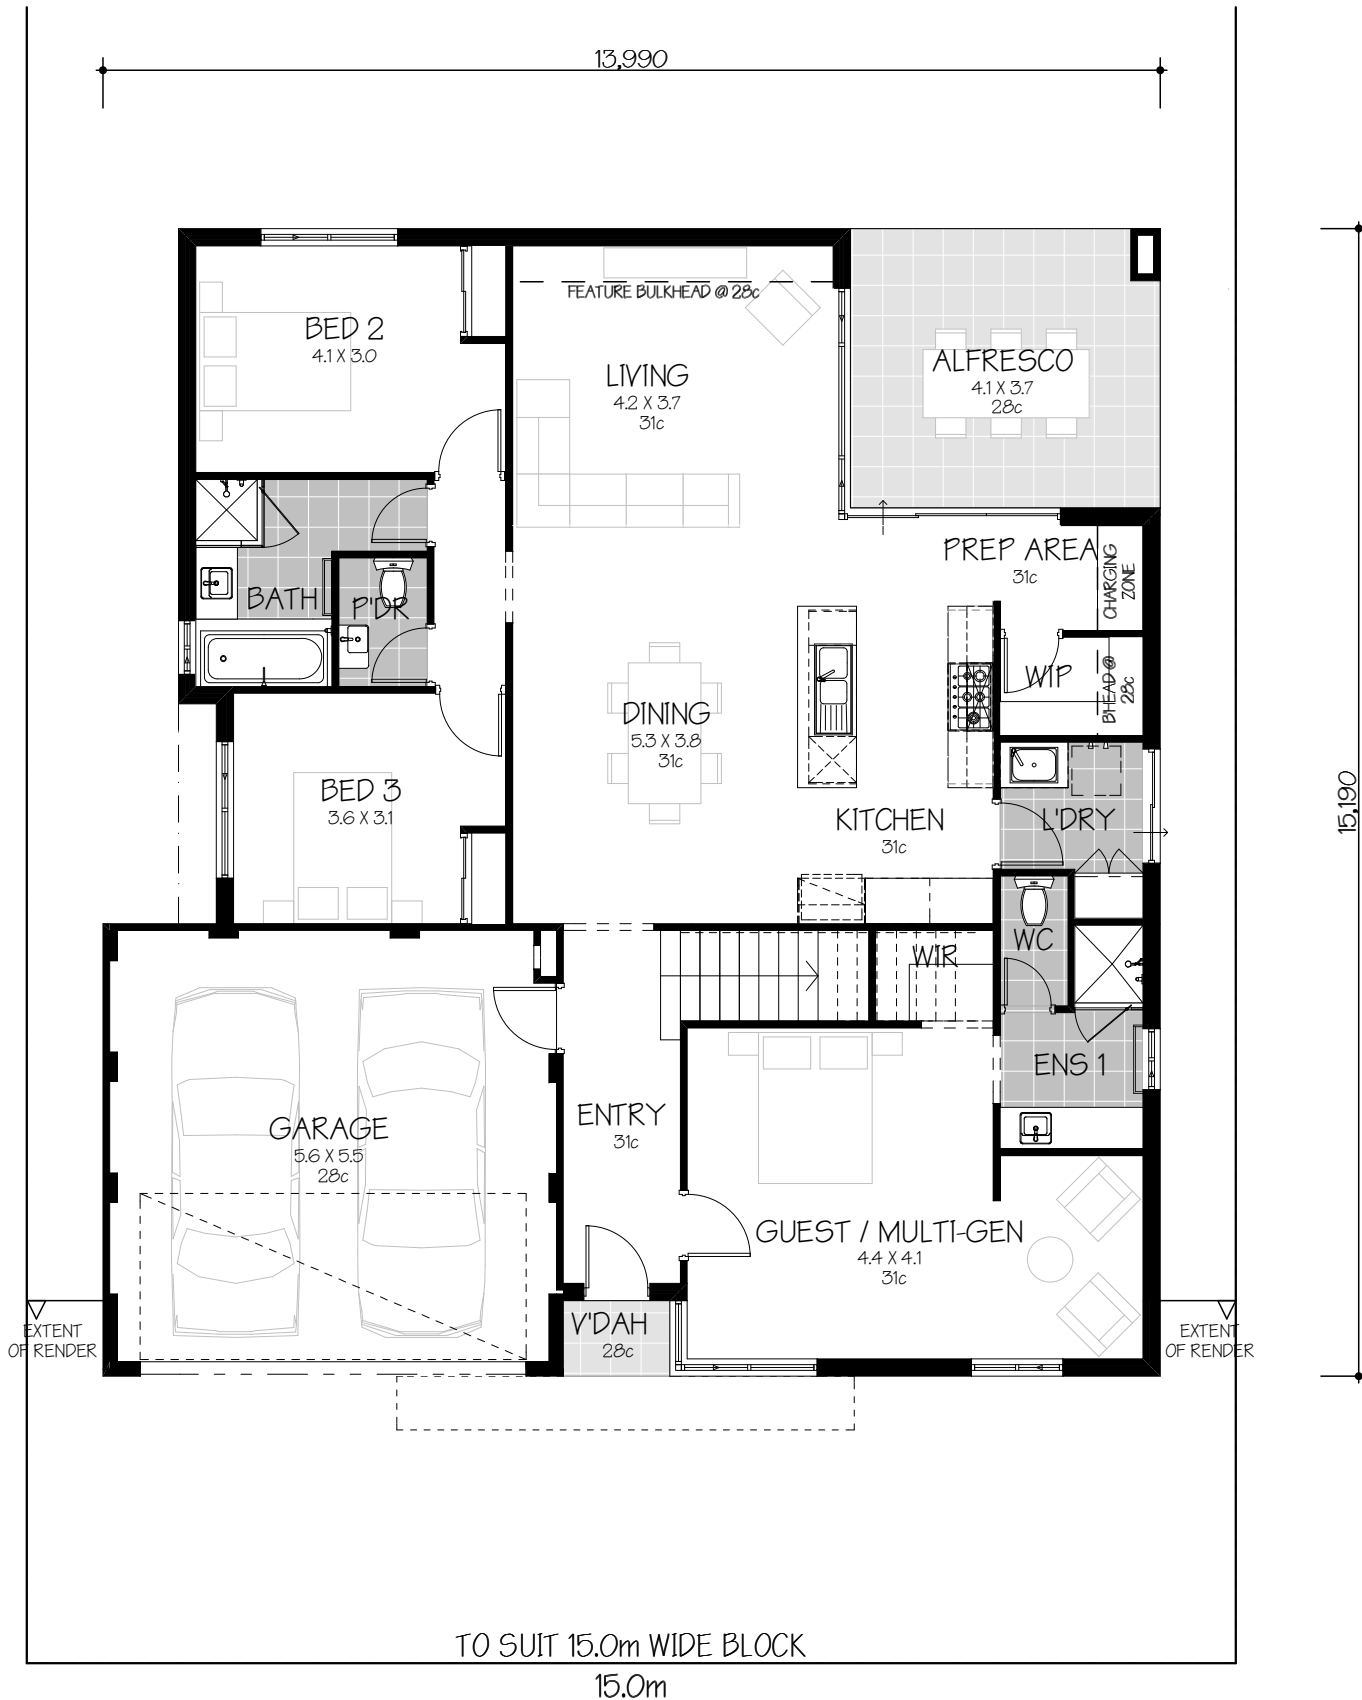




NAME  
HOUSE (GF)  
GARAGE  
ALFRESCO  
VERANDAH  
AREA  
149.65  
35.63  
15.17  
1.41  
201.86 m<sup>2</sup>

NAME  
HOUSE (UF)  
AREA  
64.79  
64.79 m<sup>2</sup>

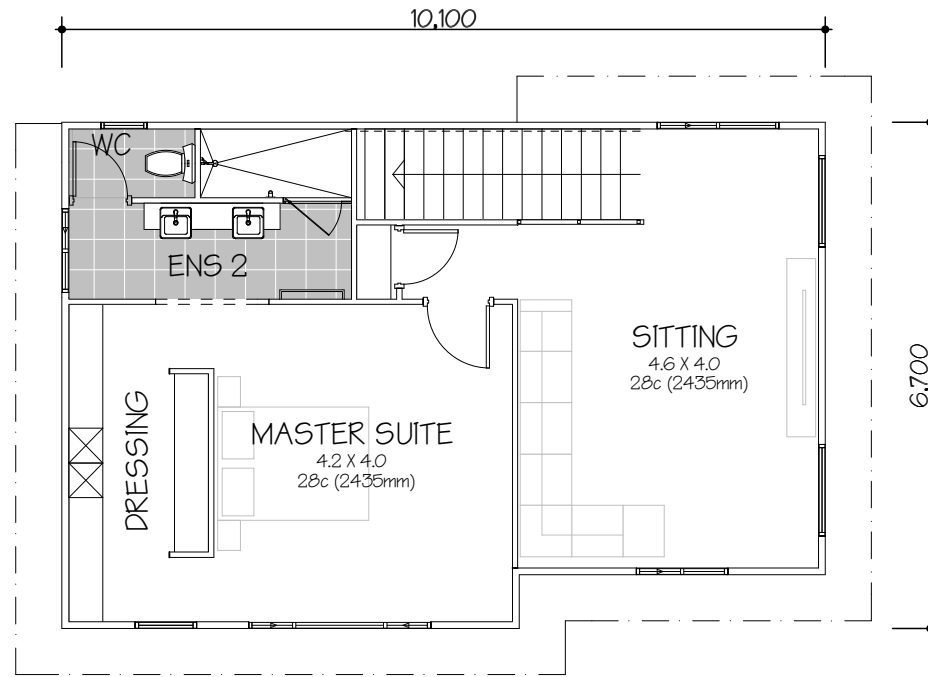

NAME	AREA
HOUSE (GF)	149.65
GARAGE	35.63
ALFRESCO	15.17
VERANDAH	1.41
	201.86 m <sup>2</sup>

NAME	AREA
HOUSE (UF)	64.79
	64.79 m <sup>2</sup>

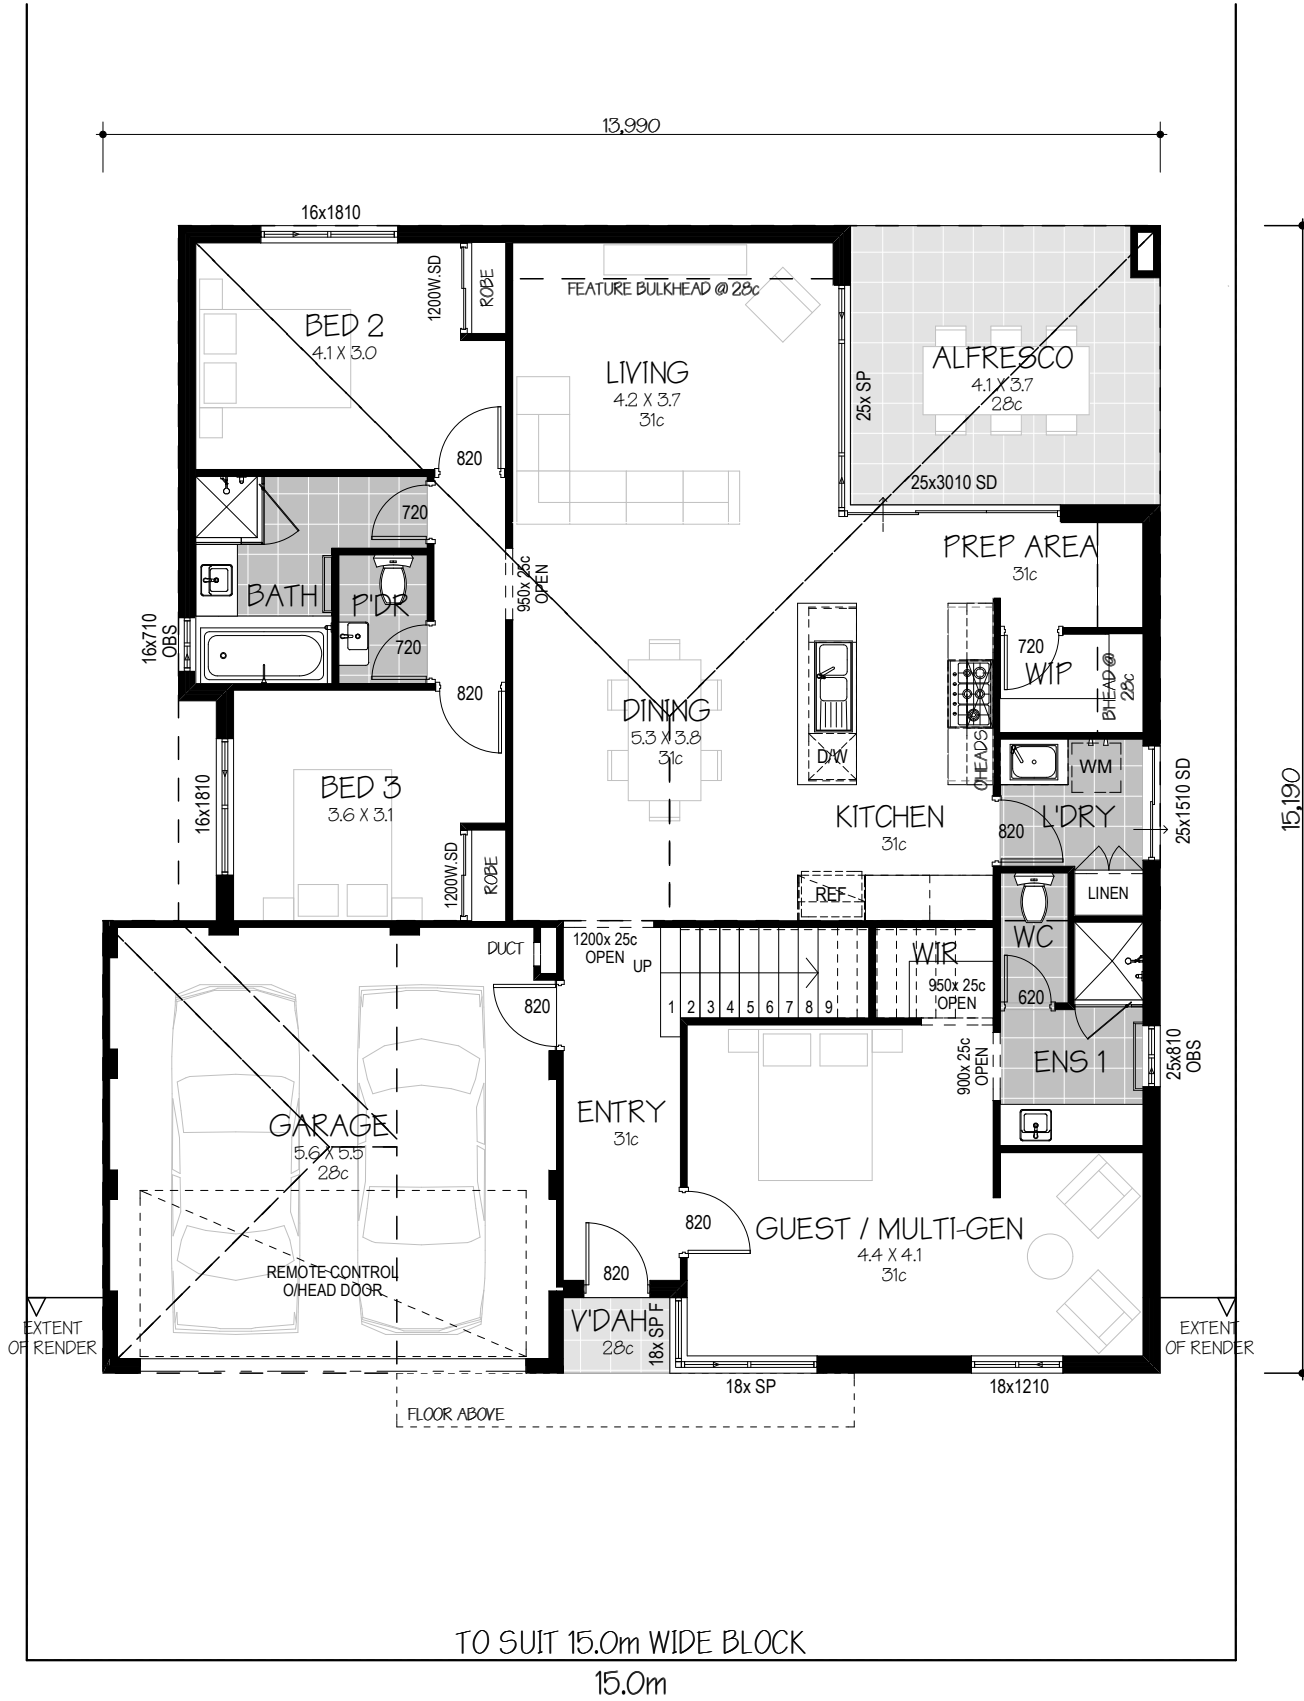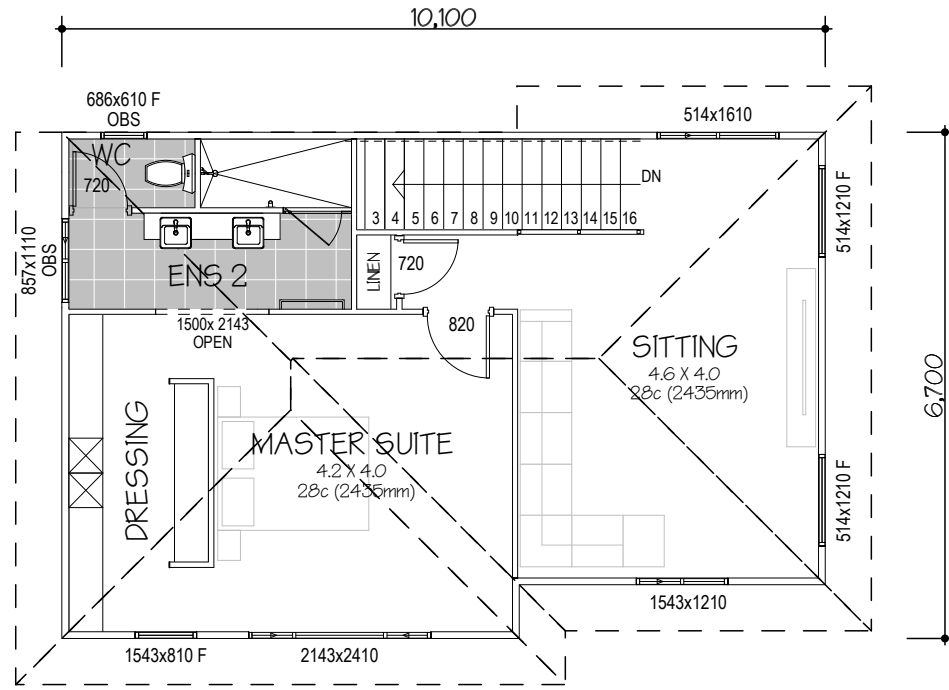

SALES REP: /  
 DATE: /  
 REVISION: /  
 REV DATE: /  
 SCALE: 1:100  
 DRAWN BY: EXECUTIVE  
 SPECIFICATION: EXECUTIVE  
 'R' CODE: /  
 PAGE: 2 OF 3

CLIENT: THE PERFECT - EXECUTIVE  
 ADDRESS: /

FLOOR PLAN

THE PERFECT - EXECUTIVE





ELEVATION A



ELEVATION B



ELEVATION C



ELEVATION D