
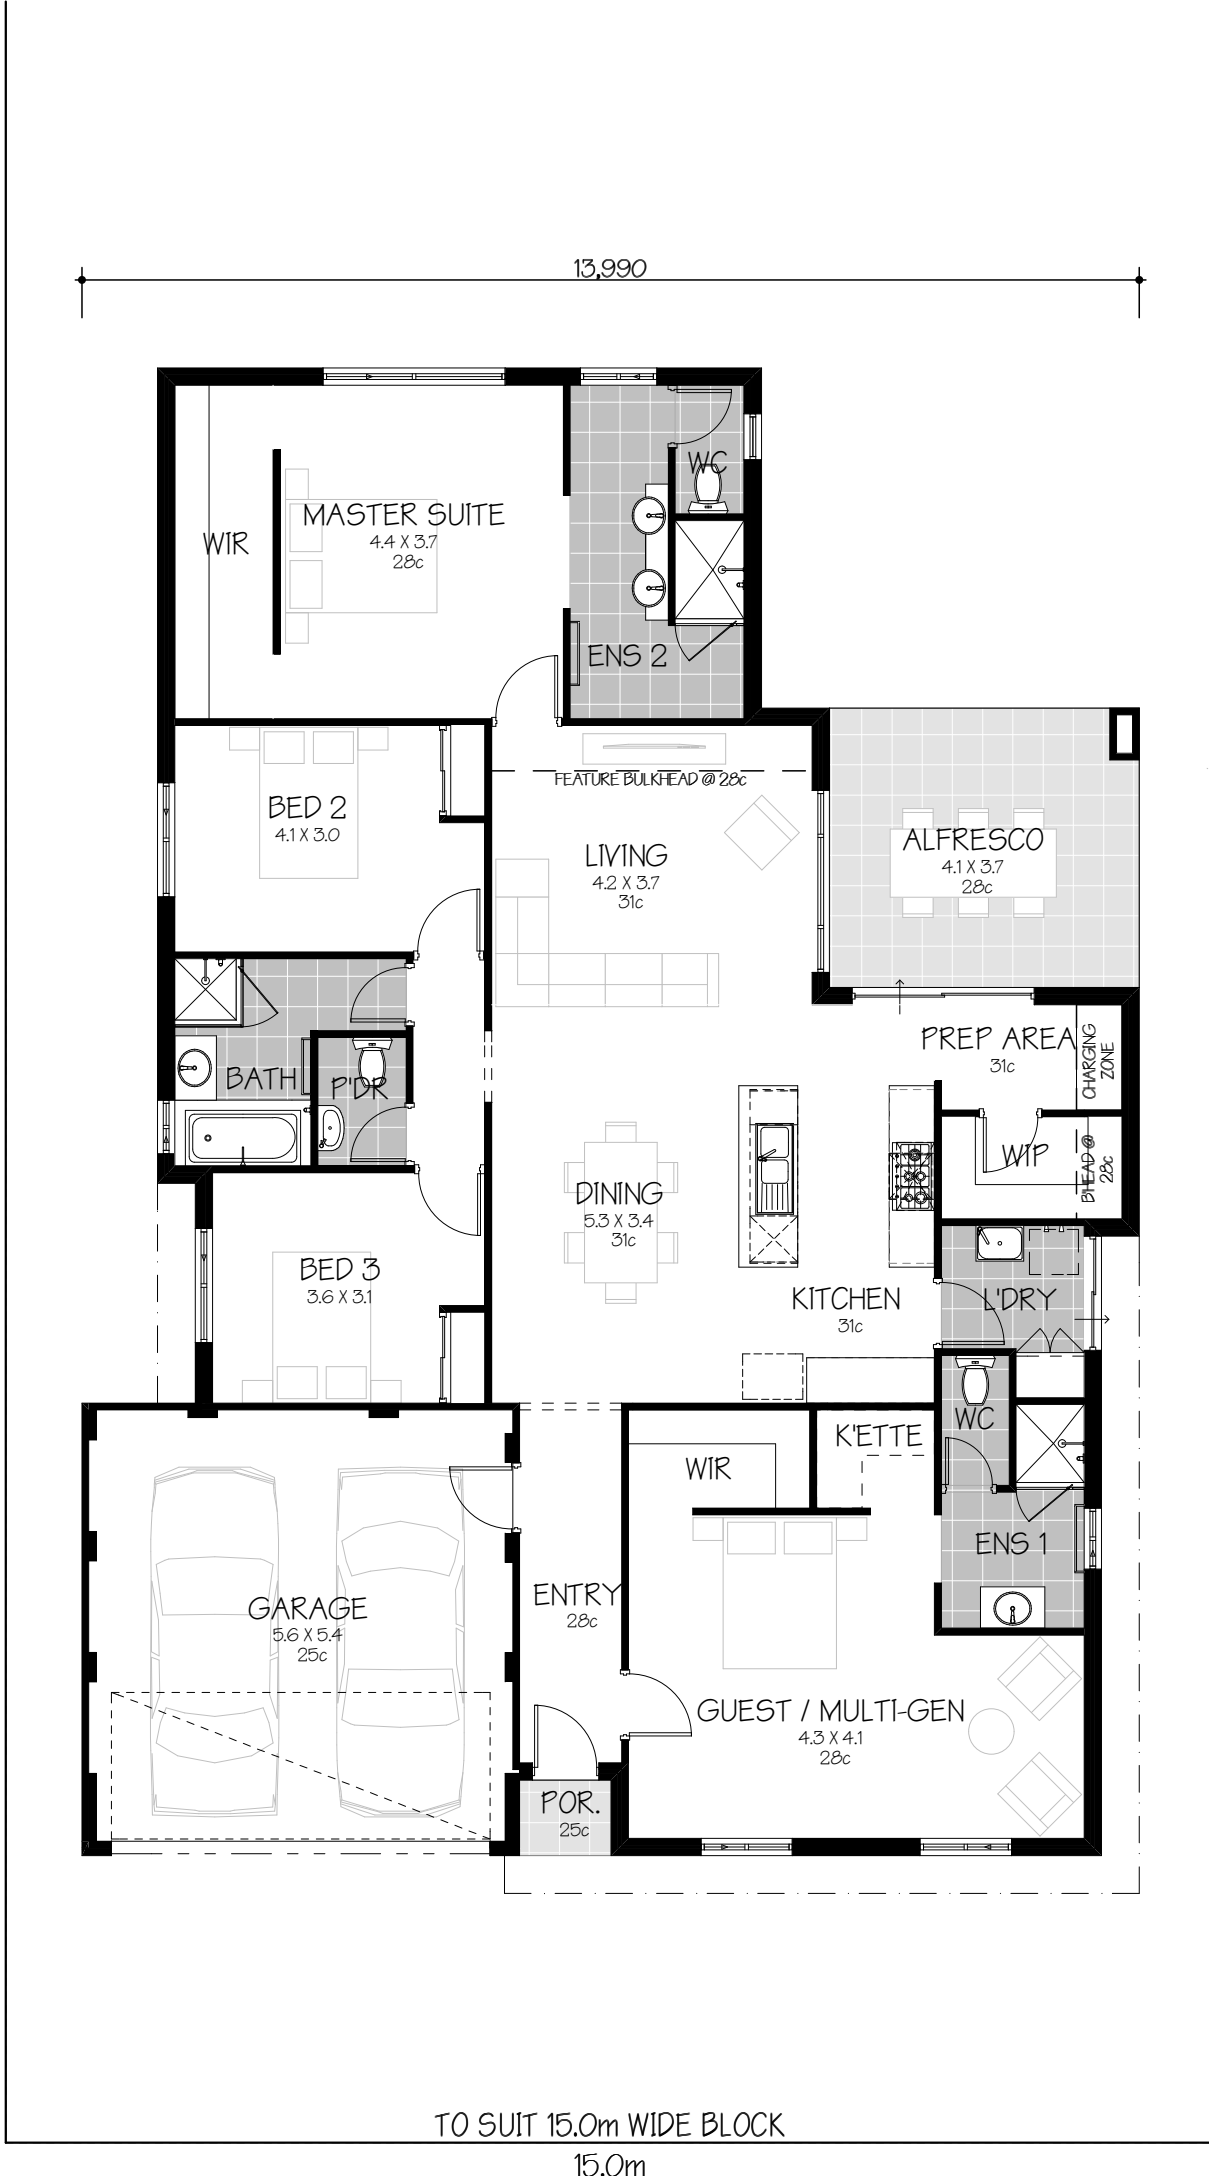


NAME	AREA
HOUSE	183.47
GARAGE	33.86
ALFRESCO	15.17
VERANDAH	1.21
	233.71 m ²

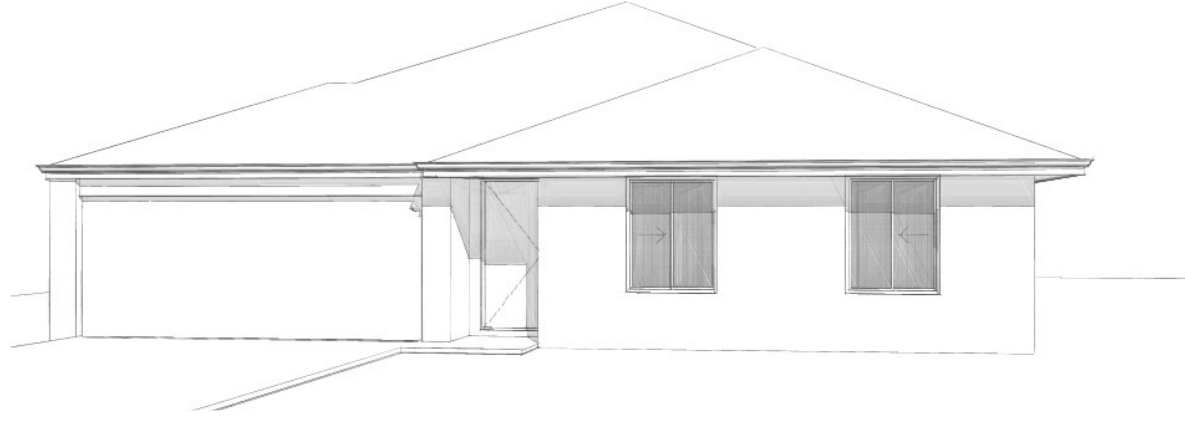



BROCHURE PLAN

THE PERFECT SINGLE 4BED - FREEDOM

mygen HOMES

NAME
HOUSE
GARAGE
ALFRESCO
VERANDAH

AREA
183.47
33.86
15.17
1.21
233.71 m²

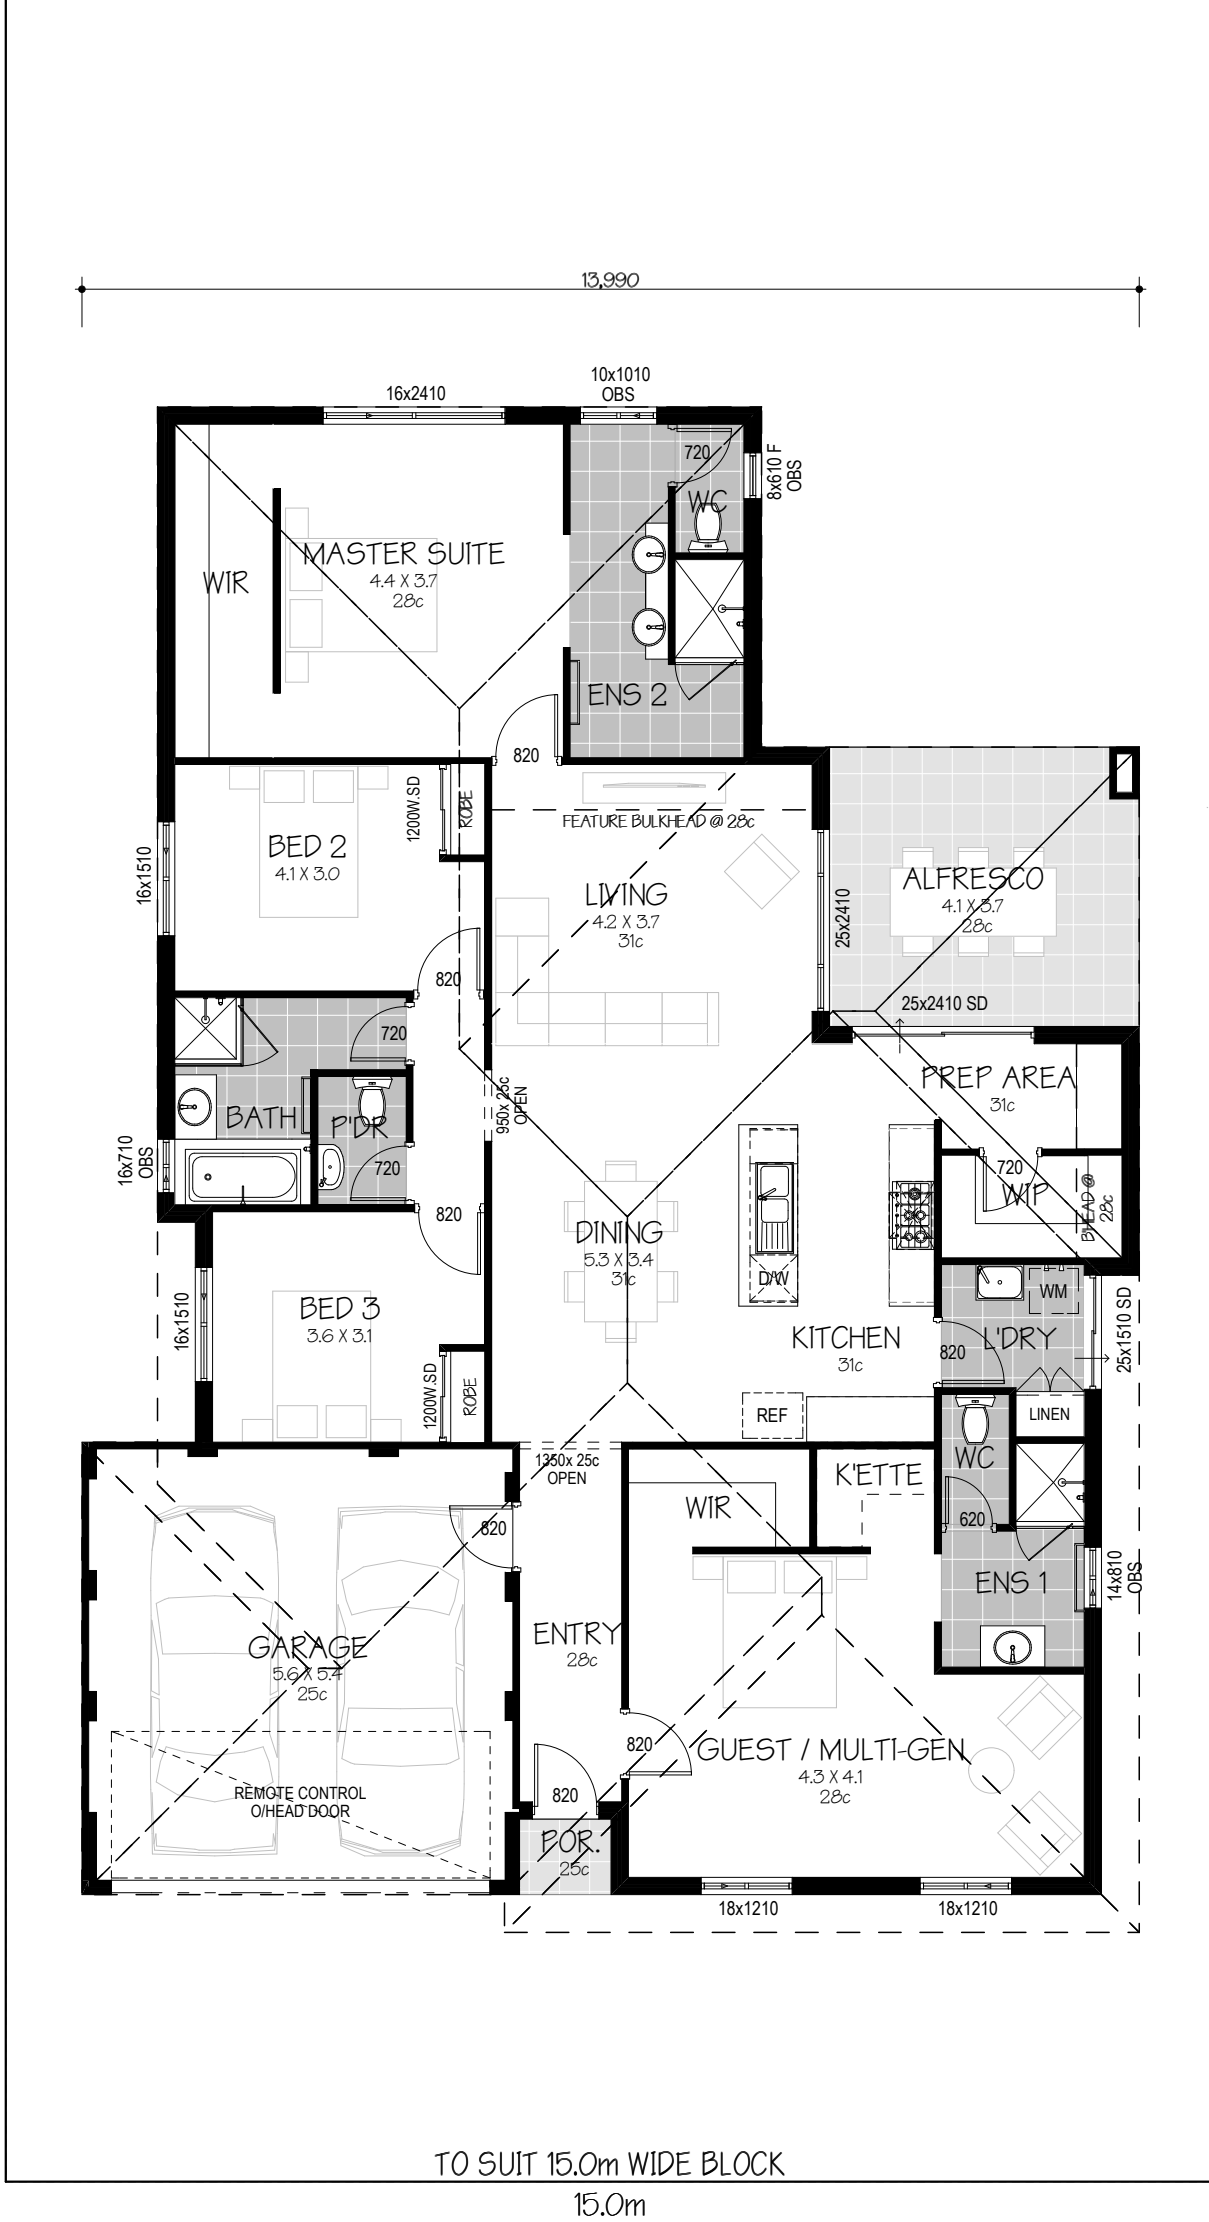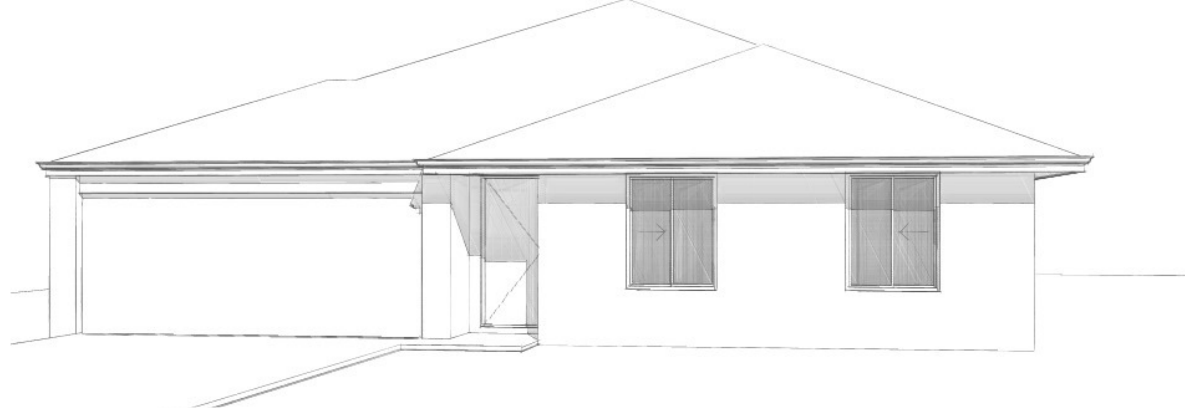

SALES REP:
DATE:
REVISION:
REV DATE:
SCALE:
DRAWN BY:
SPECIFICATION:
'R' CODE:


1:100
EXECUTIVE
PAGE:

CLIENT:
ADDRESS:

THE PERFECT - FREEDOM
THE PERFECT SINGLE 4BED - FREEDOM

FLOOR PLAN

mygen
HOMES

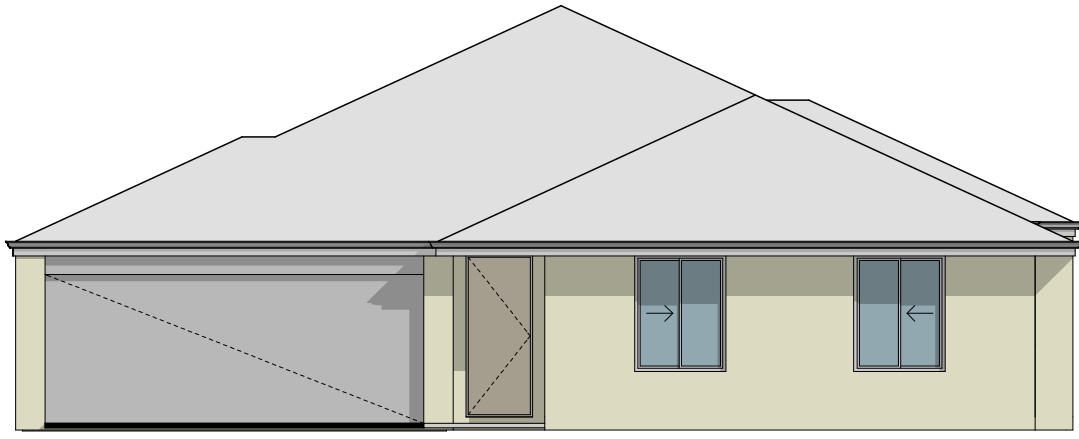


ELEVATION A



ELEVATION B



ELEVATION C

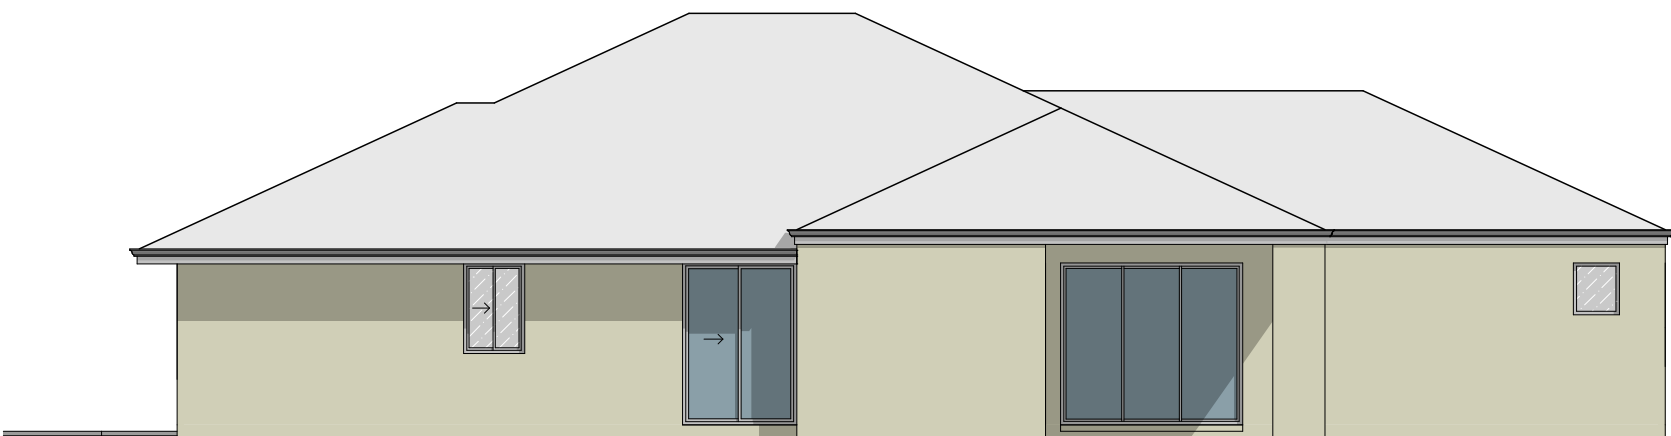

ELEVATION D

CLIENT: THE PERFECT - FREEDOM

ADDRESS:

ELEVATIONS

THE PERFECT SINGLE 4BED - FREEDOM

