
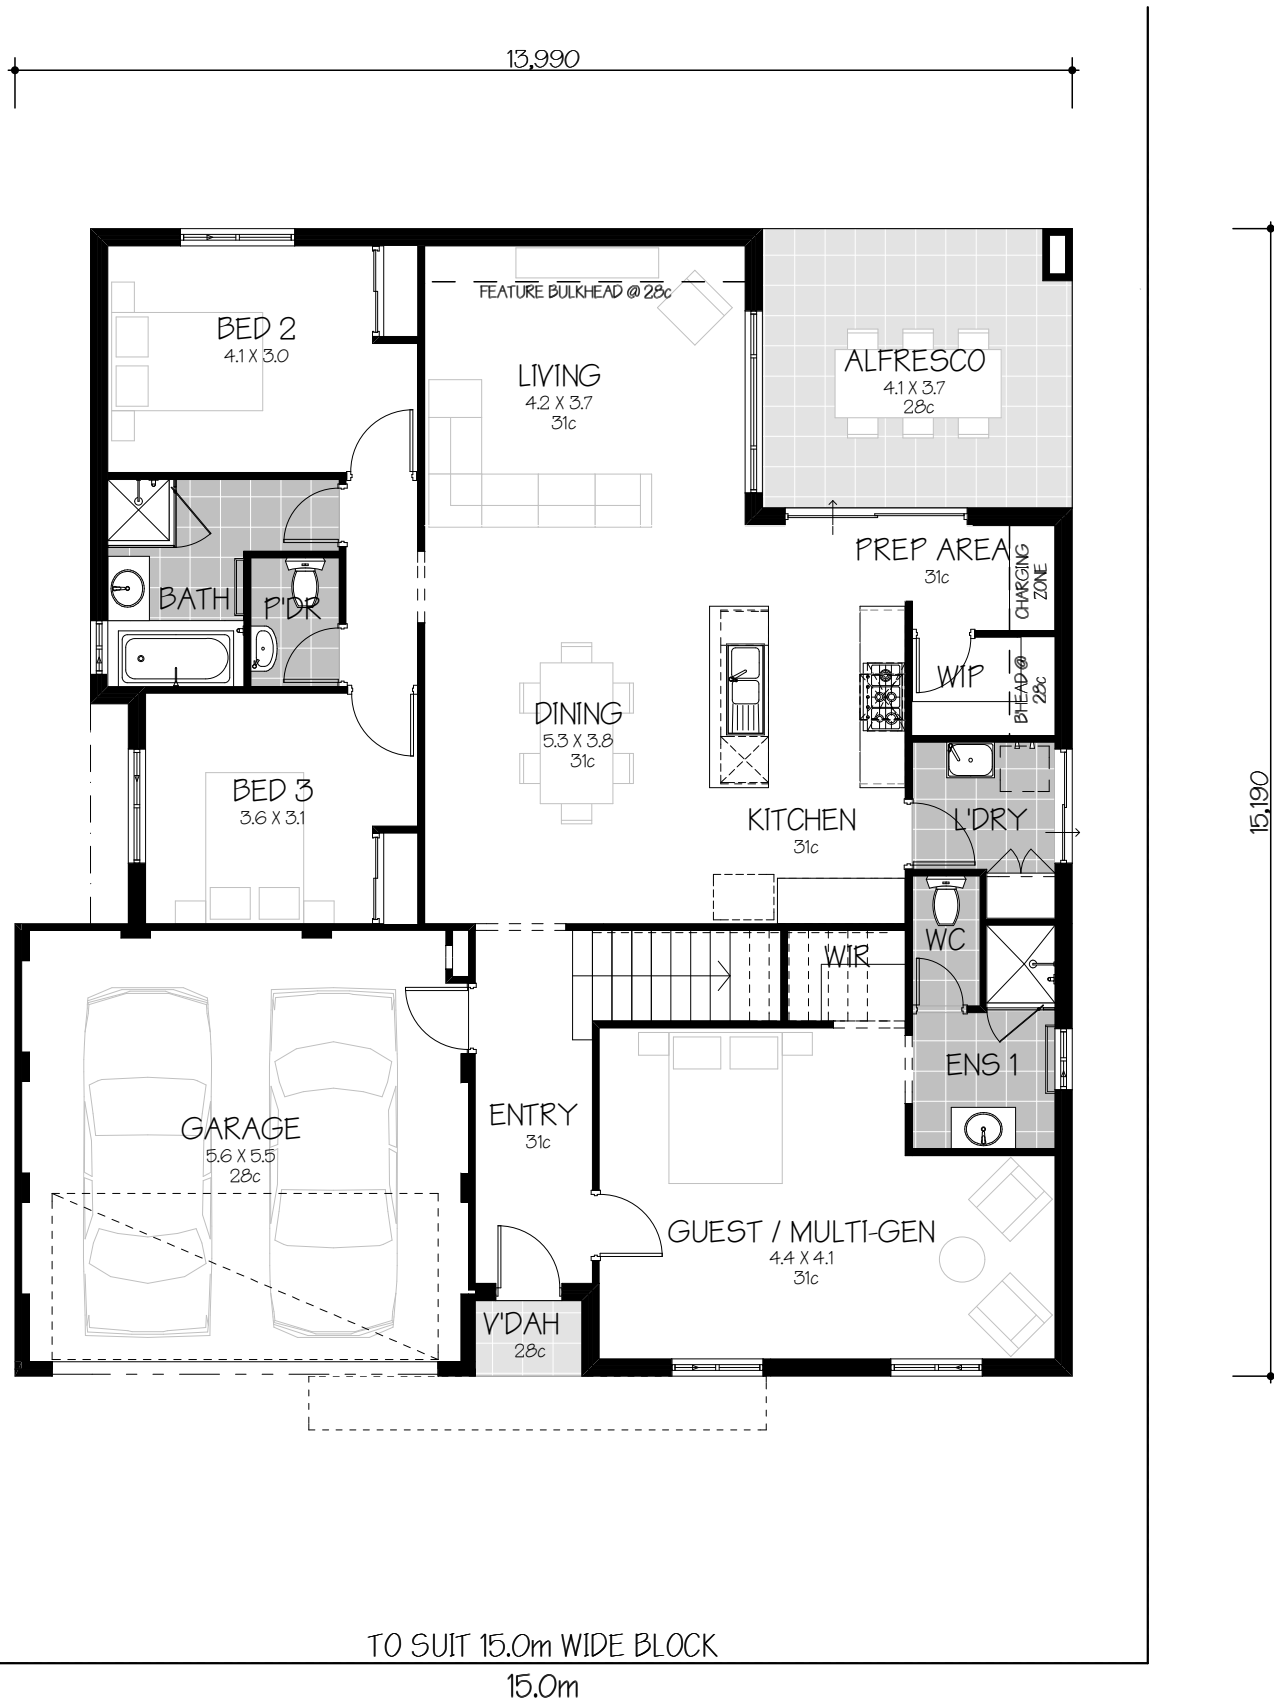




NAME	AREA
HOUSE (GF)	149.65
GARAGE	35.63
ALFRESCO	15.17
VERANDAH	1.41
	201.86 m ²

NAME	AREA
HOUSE (UF)	64.79
	64.79 m ²

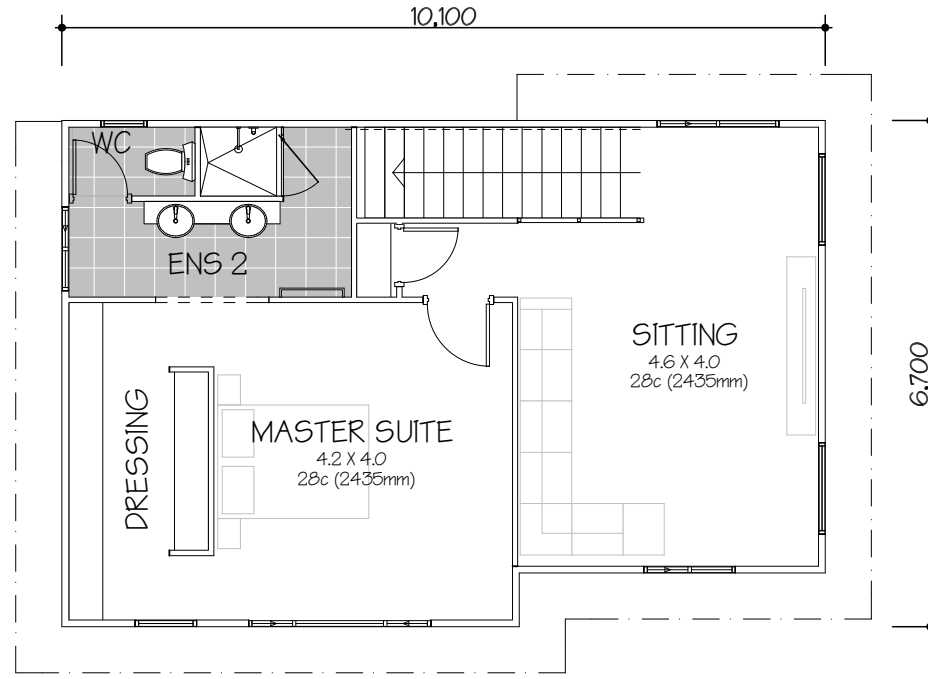

NAME	AREA
HOUSE (GF)	149.65
GARAGE	35.63
ALFRESCO	15.17
VERANDAH	1.41
	201.86 m ²

NAME	AREA
HOUSE (UF)	64.79
	64.79 m ²

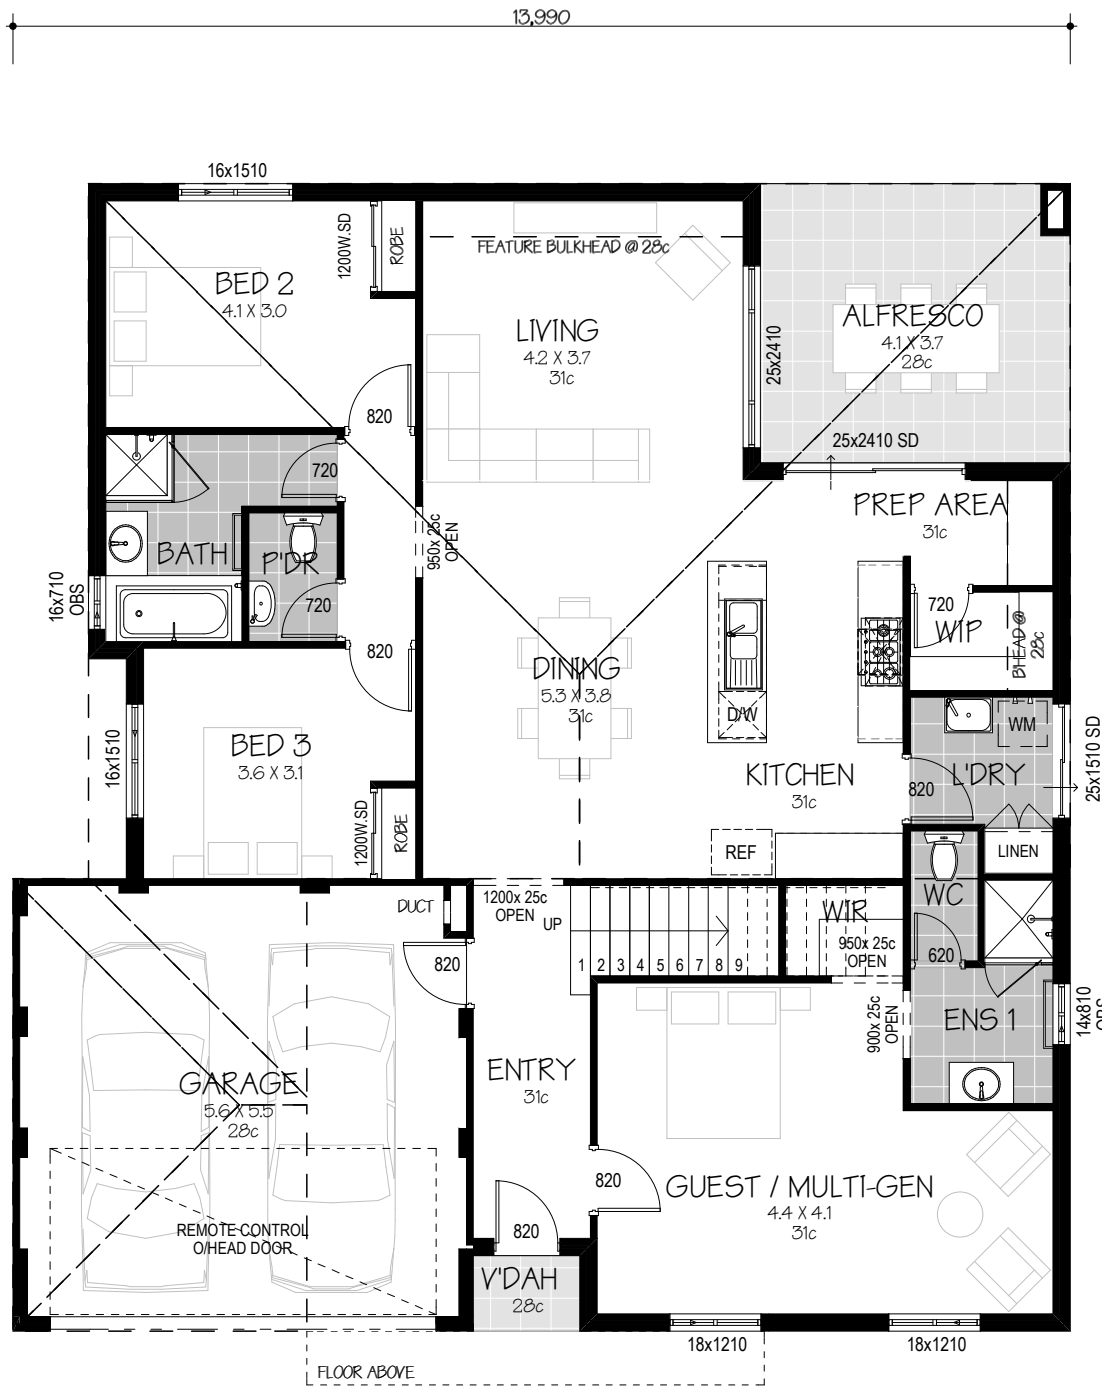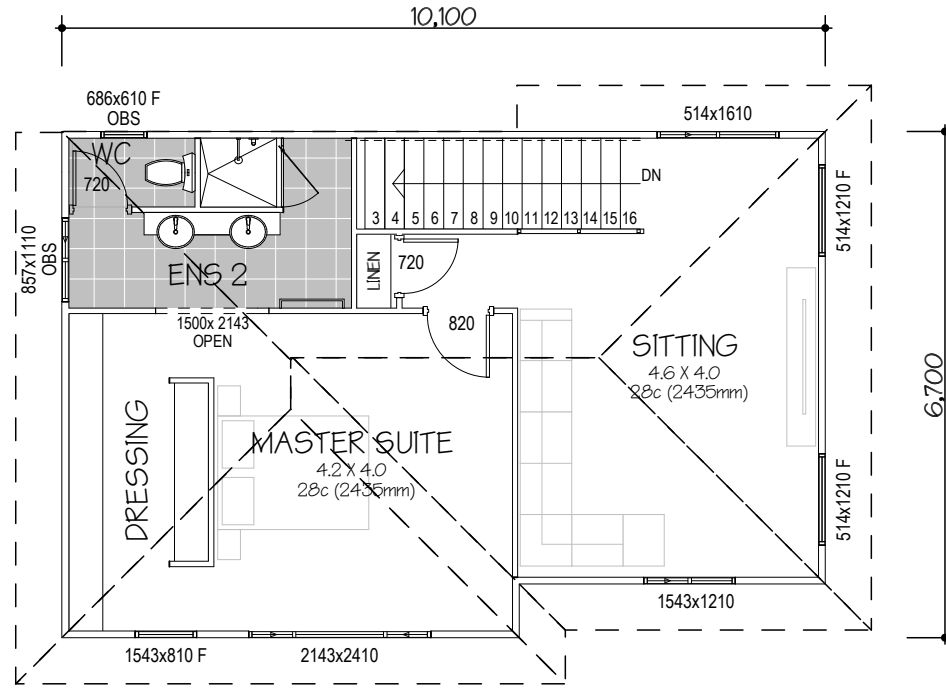

TO SUIT 15.0m WIDE BLOCK
15.0m

SALES REP: /
DATE: /
REVISION: /
REV DATE: /
SCALE: 1:100
DRAWN BY: /
SPECIFICATION: EXECUTIVE
'R' CODE: /
PAGE: 2 OF 3

CLIENT: THE PERFECT - FREEDOM
ADDRESS:

FLOOR PLAN

THE PERFECT - FREEDOM





ELEVATION A



ELEVATION B



ELEVATION C



ELEVATION D

CLIENT:
THE PERFECT - FREEDOM

ADDRESS:

ELEVATIONS

THE PERFECT - FREEDOM

